



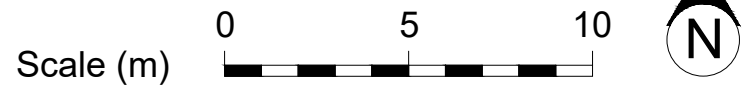

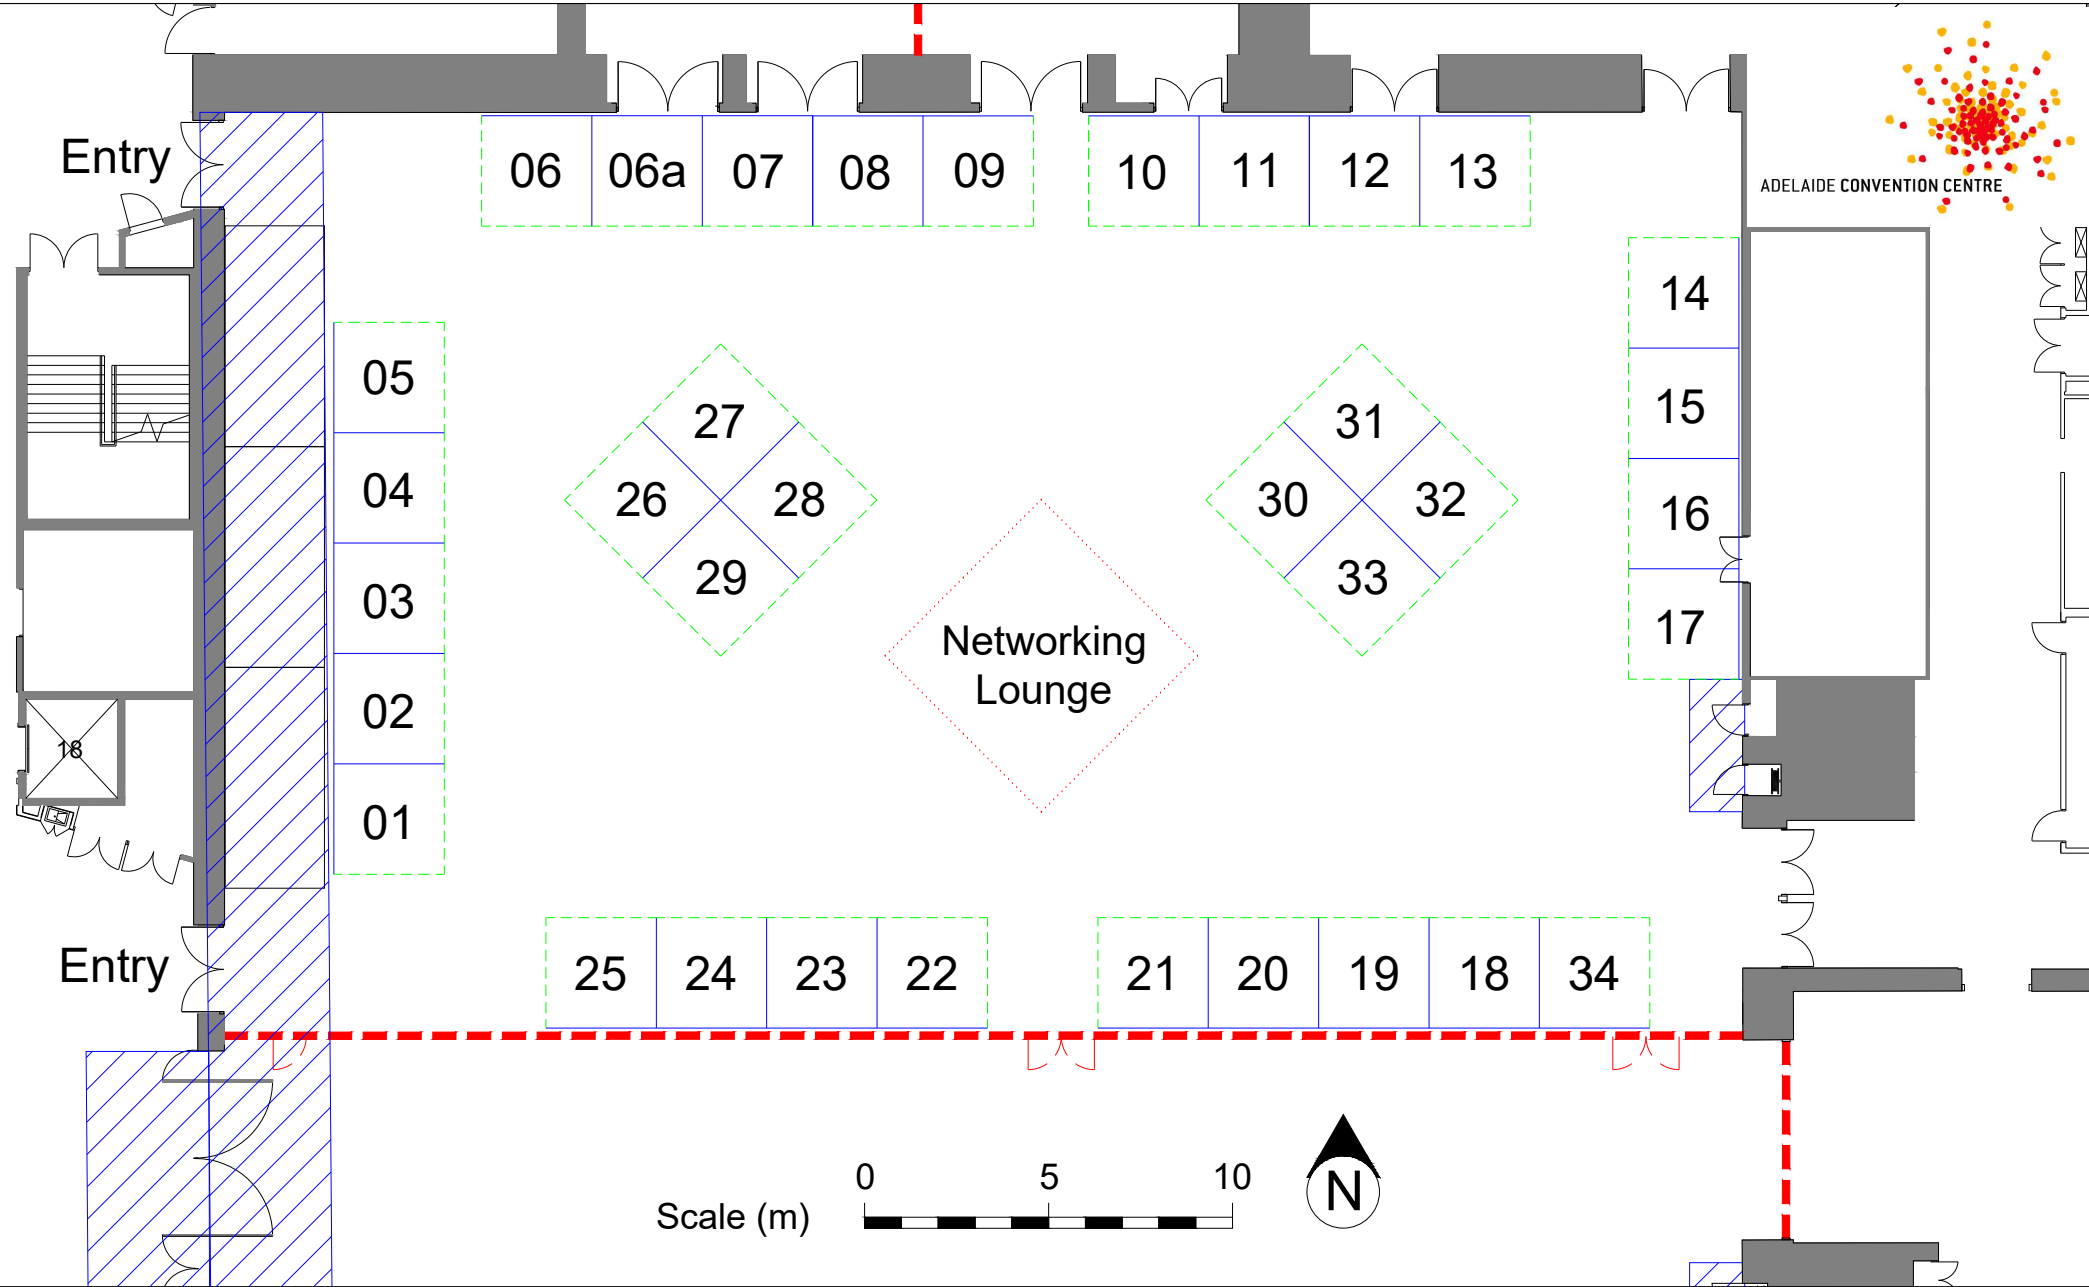



ADELAIDE CONVENTION CENTRE



Australasian Lymphology Association (ALA) National Conference
 Adelaide Convention Centre
 Hall L
 2 - 4 May 2024

Date Drawn: 08.02.24
 Drawn By: KS
 Drawing No: AO7233a
 Job No: 45375
 AEH Name: Lymph24
 Drawn On: ACC SITE MASTER 2023 (Sep)

All numbered areas are 3m x 3m booths (total 34)
 There is a 6m x 6m Networking Lounge
 There is a 4m x 3m lockable storage area

 Catering  Booth  Fascia  Space Only

 **Adelaide Expo Hire**

31 Deeds Road, North Plympton, S.A 5037
 Phone: (08) 8350 2300 Fax: (08) 8350 2301
 E-mail: adexpo@aeih.com.au
www.aeih.com.au

This floorplan is subject to venue approval.
 Copyright of this drawing is vested in Adelaide Expo Hire Pty Ltd. A.B.N. 14 062 230 433